



SIGN NO. 3 (SECONDARY)

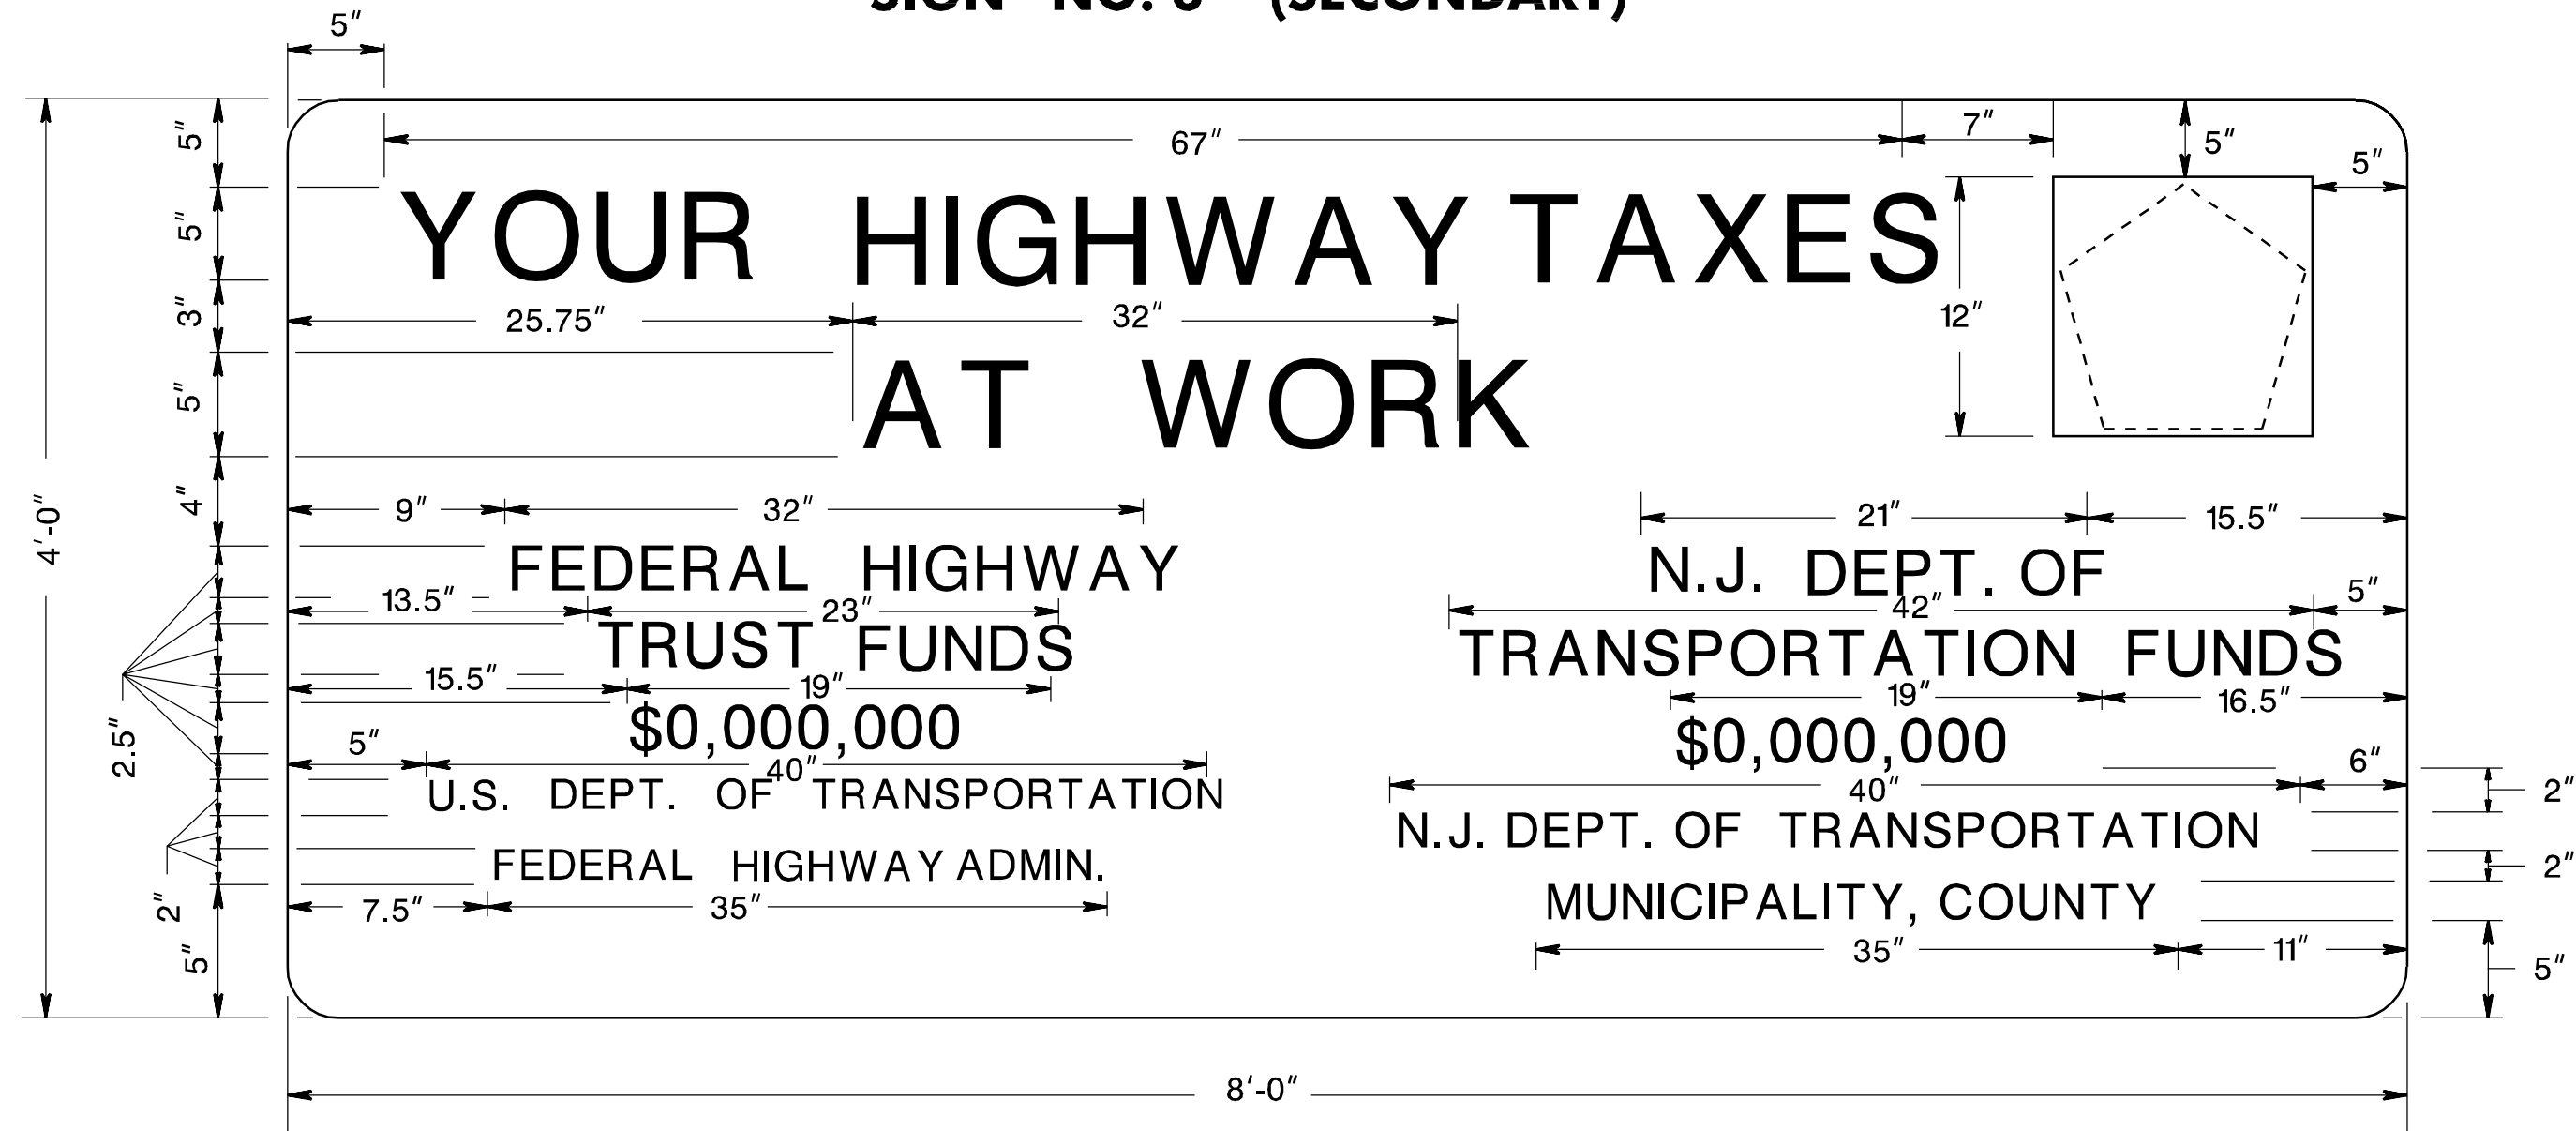

NOTE:

PENTAGON INSIGNIA TO BE USED WHEN POSTING COUNTY ROUTES.



SIGN NO. 2 (PRIMARY)

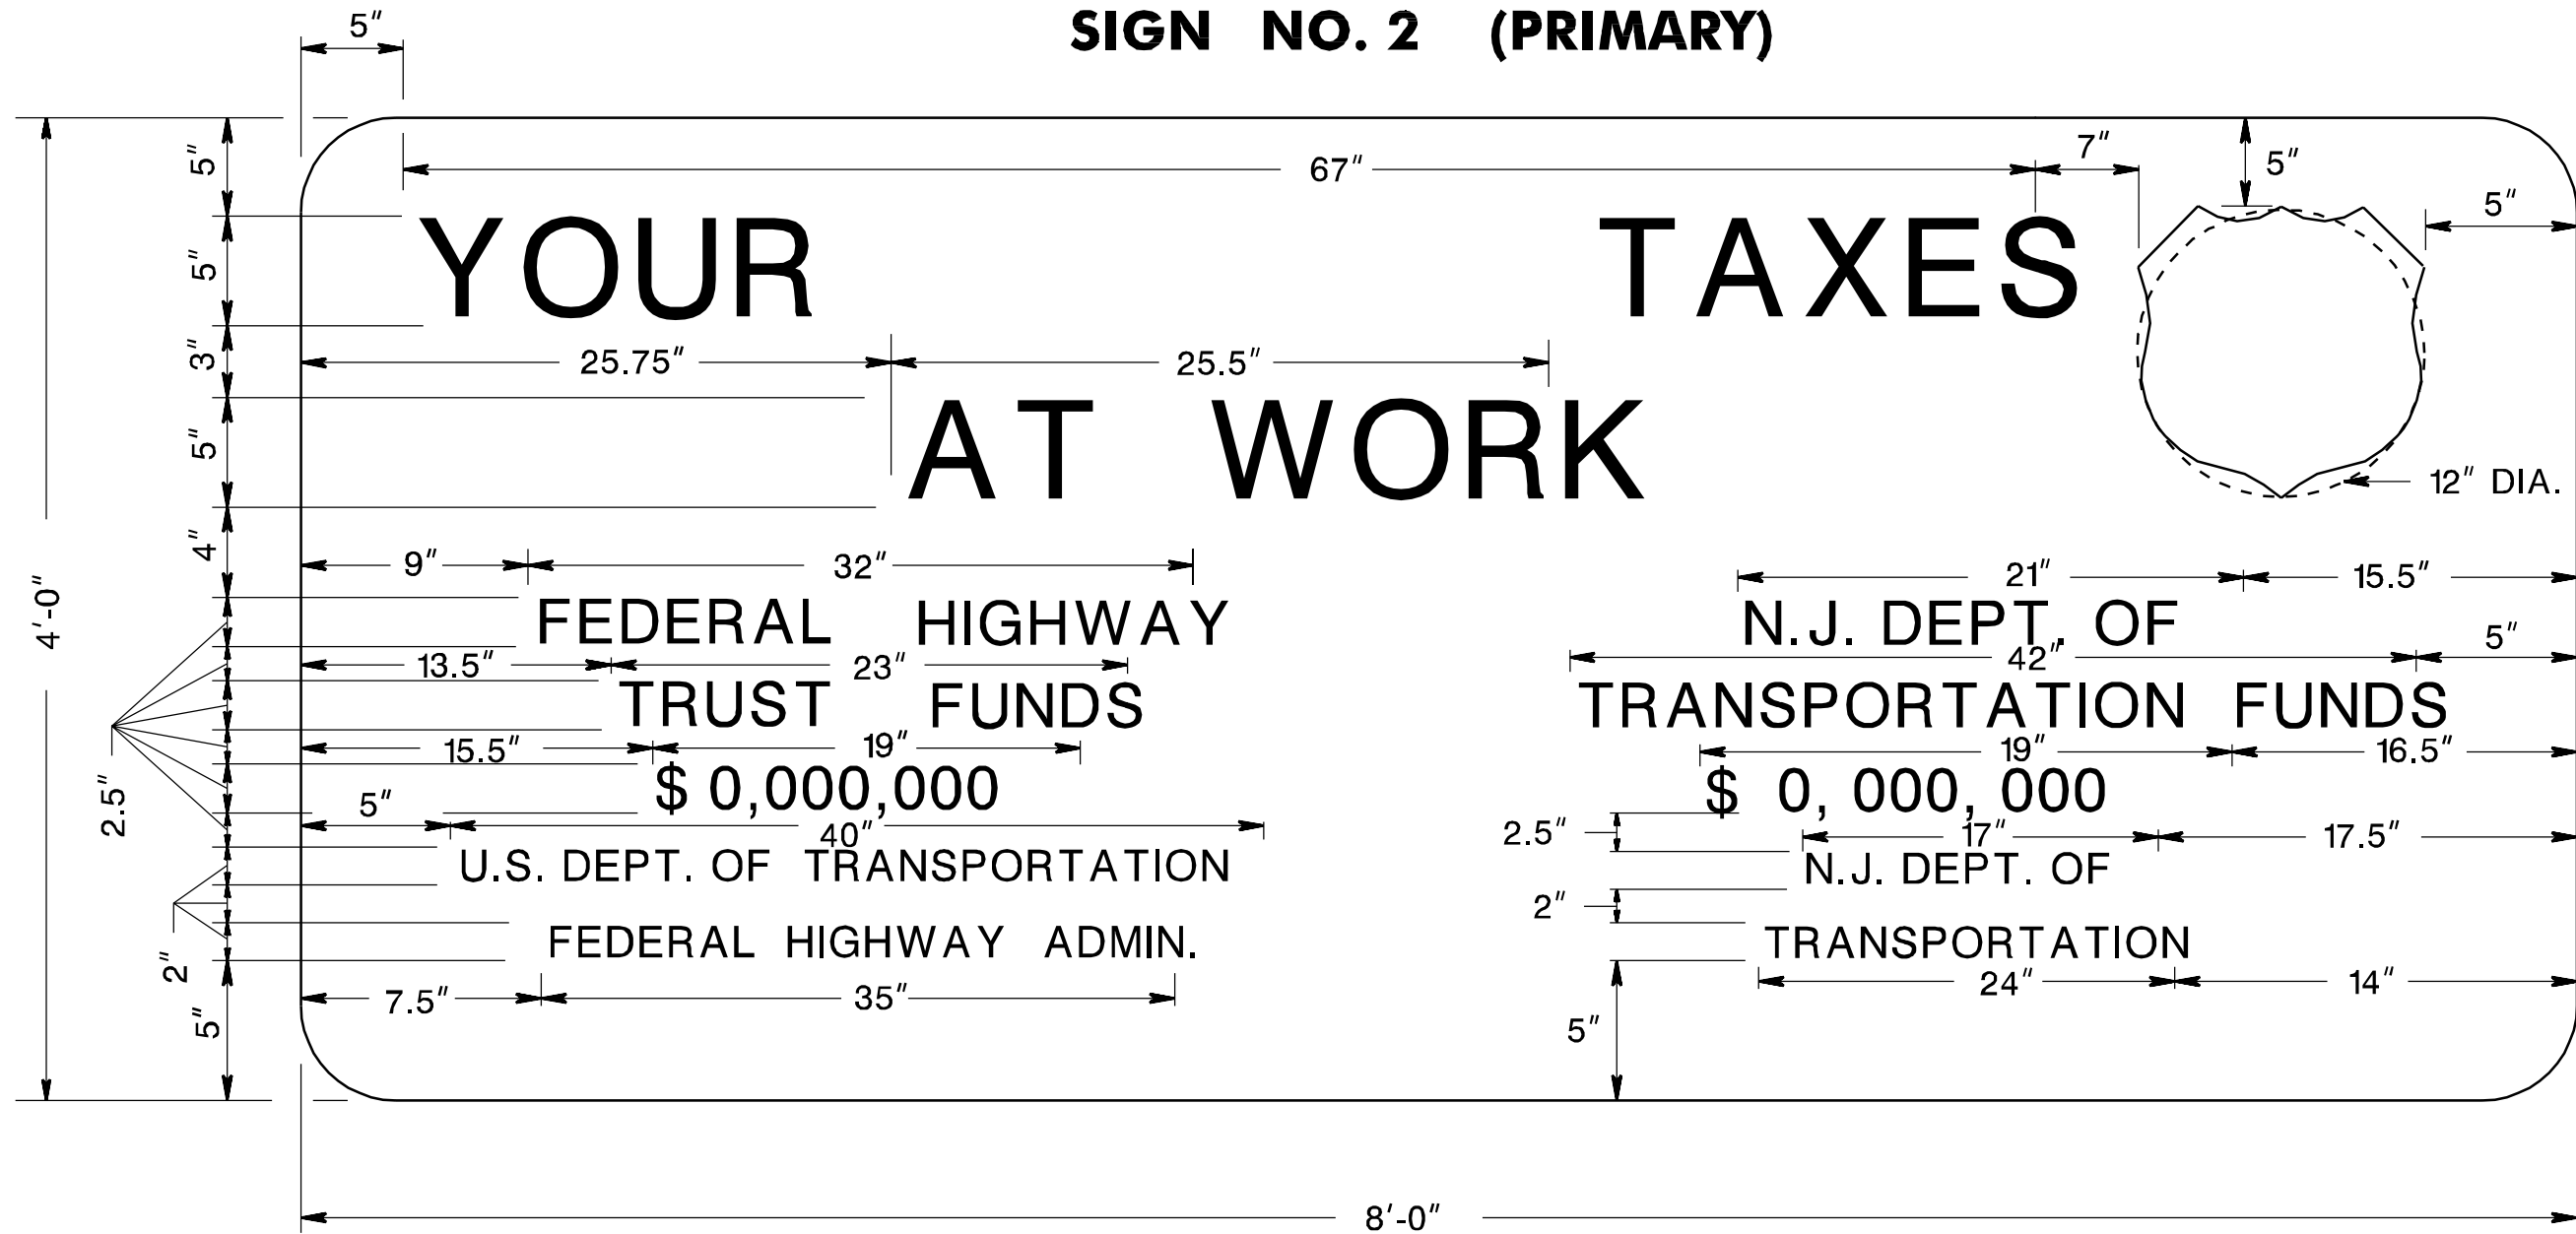

NOTE:


SHIELD INSIGNIA TO BE USED WHEN POSTING U. S. ROUTES.
CIRCLE INSIGNIA TO BE USED WHEN POSTING STATE ROUTES.

DETAILS OF SIGNS NO. 2 & 3

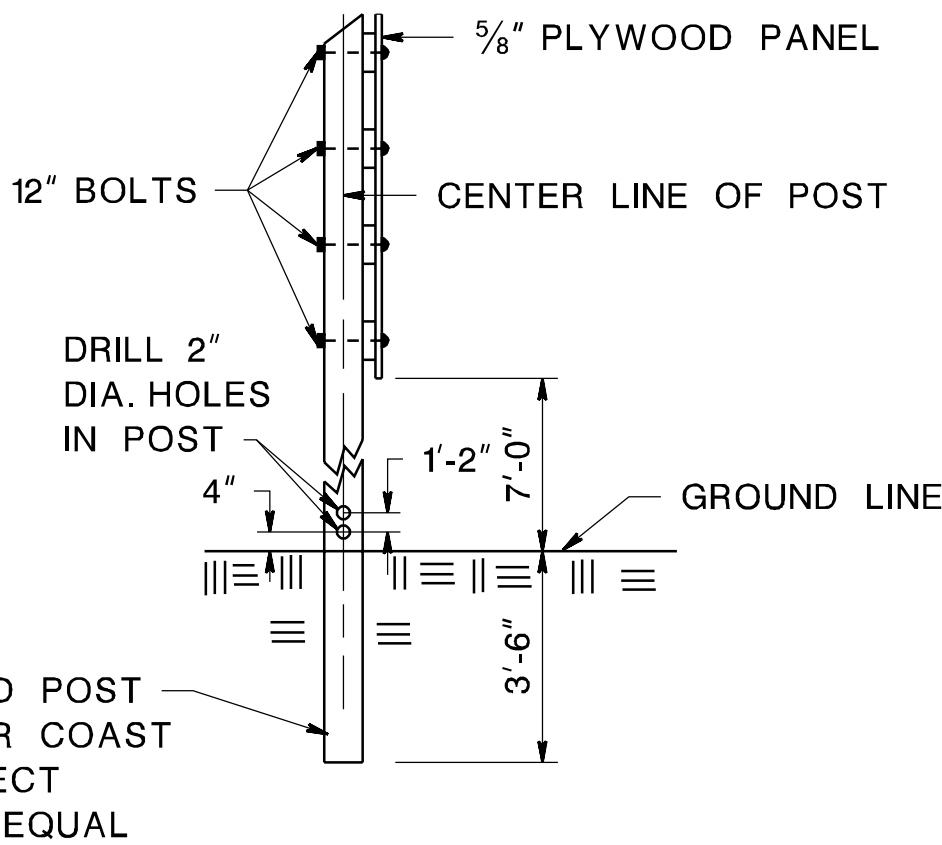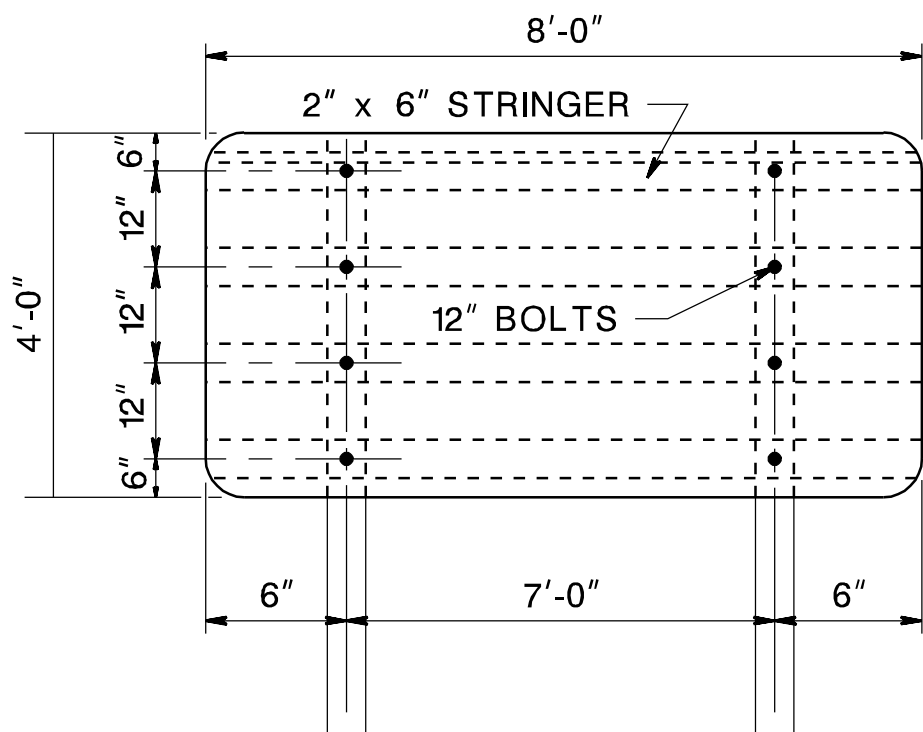

NOTE:

USE MODIFIED DETAIL BELOW WHEN NJDOT TRUST FUNDS ARE APPLICABLE FOR SIGNS #2 AND #3 (LOWER RIGHT HAND CORNER OF SIGNS).

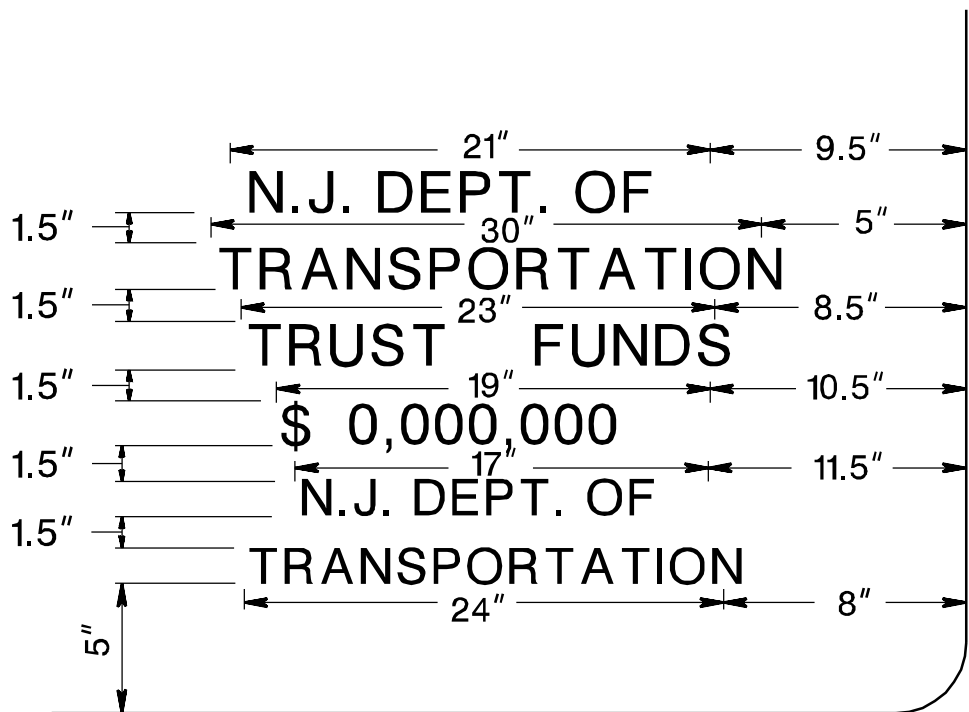

NOTES:

PLYWOOD PANELS SHALL COMFORM TO REQUIREMENTS FOR HIGH DENSITY OVERLAY AS SET FORTH IN COMMERCIAL STANDARD CS 45-60 FOR DOUGLAS FIR PLYWOOD AND ALL AMENDMENTS THERETO.

COSTS LISTED ON SIGNS TO BE FURNISHED BY ENGINEER AFTER AWARD OF CONTRACT.

SIGNS TO BE LOCATED AS SHOWN ON PLANS OR AS DIRECTED BY ENGINEER.

SHIELD TO COMFORM TO DETAILS SHOWN IN THE CURRENT "MANUAL ON UNIFORM TRAFFIC CONTROL DEVICES".

COLOR: GREEN BACKGROUND WITH WHITE MESSAGE AND BORDER NOT REFLECTORIZED.

LEGEND: SERIES "C" LETTERS - "YOUR HIGHWAY TAXES AT WORK"
SERIES "D" LETTERS (BALANCE OF LETTERING).

CORNER RADIUS: 3"

INTERSTATE SHIELD: RED, WHITE, AND BLUE

U.S. AND STATE SHIELDS: BLACK ON WHITE

COUNTY SHIELDS: GOLD ON BLUE

CONSTRUCTION IDENTIFICATION SIGNS

N.T.S.

NEW JERSEY DEPARTMENT OF TRANSPORTATION

CONSTRUCTION DETAILS

CD-617-9.1